

NO.	ISSUED	DATE
1	CLIENT REVIEW	FEB. 21 2018
2	CLIENT REVIEW	MARCH 13 2018
3	CLIENT REVIEW	MARCH 21 2018
4	PARKING DRAWINGS	MAY 11 2018
5	CLIENT REVIEW	SEPT. 20 2018
6	CITY SUBMISSION	OCT. 11 2019

DO NOT SCALE DRAWINGS. USE ONLY DIMENSIONS MARKED FOR CONSTRUCTION. VERIFY CONFIGURATIONS AND DIMENSIONS ON SITE BEFORE BEGINNING WORK. NOTIFY ARCHITECT IMMEDIATELY OF ANY ERRORS, OMISSIONS OR DISCREPANCIES. CHAMBERLAIN ARCHITECT SERVICES LIMITED AND CHAMBERLAIN CONSTRUCTION SERVICES LIMITED HAVE SEVERAL OWNERSHIP. CHAMBERLAIN ARCHITECT SERVICES LIMITED HAS COPYRIGHT. CONSTRUCTING A SUBSTANTIALLY SIMILAR BUILDING WITHOUT PERMISSION MAY INFRINGE THE COPYRIGHT OWNERS RIGHTS. MARKING CHANGES TO PLAN AND DOES NOT NECESSARILY AVOID COPYRIGHT INFRINGEMENT. INACCENT INFRINGEMENT IS NOT A DEFENSE TO COPYRIGHT INFRINGEMENT. ©

CLIENT

Owner

SEAL

PROJECT

LOSANI HOMES

GRIMSBY, ONTARIO

SHEET NAME

UNDERGROUND P2 BUILDING A, B, C & D

START DATE 2019-10-07

DRAWN BY CMC / ME

CHECKED BY JM

SCALE 1 : 250

PROJECT NO. 118004

DRAWING

A100b

PARKING SCHEDULE - BUILDING A & B

Type	Count
U/G P1	
4.5 m with transfer space- Accessible	11
TYPICAL PARKING SPACE	182
TYPICAL PARKING SPACE - TANDEM	8
	201
U/G P2	
4.5 m with transfer space- Accessible	11
TYPICAL PARKING SPACE	192
TYPICAL PARKING SPACE - PARALLE PARKING	1
TYPICAL PARKING SPACE - TANDEM	8
	212
U/G P3	
4.5 m with transfer space- Accessible	12
TYPICAL PARKING SPACE	243
TYPICAL PARKING SPACE - TANDEM	2
	257
	670

PARKING SCHEDULE - BUILDING C & D

Type	Count
U/G P1	
4.5 m with transfer space- Accessible	11
TYPICAL PARKING SPACE	240
TYPICAL PARKING SPACE - PARALLE PARKING	5
TYPICAL PARKING SPACE - TANDEM	3
	259
U/G P2	
4.5 m with transfer space- Accessible	11
TYPICAL PARKING SPACE	233
TYPICAL PARKING SPACE - PARALLE PARKING	4
TYPICAL PARKING SPACE - TANDEM	1
	249
	508



P2 - UNDERGROUND FLOOR PLAN - BUILDING A, B, C & D
SCALE 1 : 250

C:\Users\cmc\Documents\118004_001.dwg - New 250 Plot - Rev 2019 - 06-11 - Current Location: chamberlainpd.com

NO.	ISSUED	DATE
PARKING DRAWINGS	MAY 11 2018	
CLIENT REVIEW	SEPT. 20 2019	
CITY SUBMISSION	OCT. 11 2019	

DO NOT SCALE DRAWINGS. USE ONLY DIMENSIONS MARKED FOR CONSTRUCTION. VERIFY CONFIGURATIONS AND DIMENSIONS ON SITE BEFORE BEGINNING WORK. NOTIFY ARCHITECT IMMEDIATELY OF ANY ERRORS, OMISSIONS OR DISCREPANCIES. CHAMBERLAIN ARCHITECT SERVICES LIMITED AND CHAMBERLAIN CONSTRUCTION SERVICES LIMITED HAVE SEVERAL OWNERSHIP. CHAMBERLAIN ARCHITECT SERVICES LIMITED HAS COPYRIGHT. CONSTRUCTING A SUBSTANTIALLY SIMILAR BUILDING WITHOUT PERMISSION MAY INFRINGE THE COPYRIGHT OWNERS RIGHTS. NECESSARILY AVOID COPYRIGHT INFRINGEMENT. INCIDENT INFRINGEMENT IS NOT A DEFENSE TO COPYRIGHT INFRINGEMENT. ©

CLIENT

Owner

SEAL

PROJECT

LOSANI HOMES

GRIMSBY, ONTARIO

SHEET NAME

UNDERGROUND P3 BUILDING A, B, C & D

START DATE 2019-10-07

DRAWN BY CMC / ME

CHECKED BY JM

SCALE 1 : 250

PROJECT NO. 118004

DRAWING

A100c

PARKING SCHEDULE - BUILDING A & B	
Type	Count
U/G P1	
4.5 m with transfer space- Accessible	11
TYPICAL PARKING SPACE	182
TYPICAL PARKING SPACE - TANDEM	8
	201
U/G P2	
4.5 m with transfer space- Accessible	11
TYPICAL PARKING SPACE	192
TYPICAL PARKING SPACE - PARALLE PARKING	1
TYPICAL PARKING SPACE - TANDEM	8
	212
U/G P3	
4.5 m with transfer space- Accessible	12
TYPICAL PARKING SPACE	243
TYPICAL PARKING SPACE - TANDEM	2
	257
	670

PARKING SCHEDULE - BUILDING C & D	
Type	Count
U/G P1	
4.5 m with transfer space- Accessible	11
TYPICAL PARKING SPACE	240
TYPICAL PARKING SPACE - PARALLE PARKING	5
TYPICAL PARKING SPACE - TANDEM	3
	259
U/G P2	
4.5 m with transfer space- Accessible	11
TYPICAL PARKING SPACE	233
TYPICAL PARKING SPACE - PARALLE PARKING	4
TYPICAL PARKING SPACE - TANDEM	1
	249
	508



1 P3 - UNDERGROUND FLOOR PLAN - BUILDING A, B, C & D
 A100c 1 : 250

C:\Users\cmc\Documents\118004_300\Wpd - New 300 Plan - Rev 2019 - 06-11 - Client - Local\chamberlainpd.com\my

PARKING SCHEDULE - BUILDING E & F		
Type	Count	
U/G P1		
4.5 m with transfer space- Accessible	13	
TYPICAL PARKING SPACE	270	
TYPICAL PARKING SPACE - PARALLE PARKING	3	
	286	
U/G P2		
4.5 m with transfer space- Accessible	13	
TYPICAL PARKING SPACE	270	
TYPICAL PARKING SPACE - PARALLE PARKING	3	
	286	
U/G P3		
TYPICAL PARKING SPACE	69	
TYPICAL PARKING SPACE - PARALLE PARKING	1	
	70	
	642	

NO.	ISSUED	DATE
70	PARKING DRAWINGS	MAY 11 2018
	CLIENT REVIEW	SEPT. 20 2018
	CITY SUBMISSION	OCT. 11 2019



DO NOT SCALE DRAWINGS. USE ONLY DIMENSIONS MARKED FOR CONSTRUCTION. VERIFY CONFIGURATIONS AND DIMENSIONS ON SITE BEFORE BEGINNING WORK. NOTIFY ARCHITECT IMMEDIATELY OF ANY ERRORS, OMISSIONS OR DISCREPANCIES. CHAMBERLAIN ARCHITECT SERVICES LIMITED AND CHAMBERLAIN CONSTRUCTION SERVICES LIMITED HAVE SIMILAR OWNERSHIP. CHAMBERLAIN ARCHITECT SERVICES LIMITED HAS COPYRIGHT. CONSTRUCTING A SUBSTANTIALLY SIMILAR BUILDING WITHOUT PERMISSION MAY INFRINGE THE COPYRIGHT OWNERS RIGHTS. ANY CHANGES TO PLAN AND DIMENSIONS ARE NOT NECESSARILY AVOID COPYRIGHT INFRINGEMENT. INACCENT INFRINGEMENT IS NOT A DEFENSE TO COPYRIGHT INFRINGEMENT. ©

CLIENT

Owner

SEAL

PROJECT

LOSANI HOMES

GRIMSBY, ONTARIO

SHEET NAME

UNDERGROUND P1
BUILDING E & F

START DATE

2019-10-07

DRAWN BY

CMC / ME

CHECKED BY

JM

SCALE

1 : 250

PROJECT NO.

118004

DRAWING

C:\Users\csl\Documents\118004_01\118004_01.dwg - New 284 Plot - Rev 2019 - 06-11 - Current Location: chamberlainpd.com\cst

PARKING SCHEDULE - BUILDING E & F		
Type	Count	
U/G P1		
4.5 m with transfer space- Accessible	13	
TYPICAL PARKING SPACE	270	
TYPICAL PARKING SPACE - PARALLE PARKING	3	
	286	
U/G P2		
4.5 m with transfer space- Accessible	13	
TYPICAL PARKING SPACE	270	
TYPICAL PARKING SPACE - PARALLE PARKING	3	
	286	
U/G P3		
TYPICAL PARKING SPACE	69	
TYPICAL PARKING SPACE - PARALLE PARKING	1	
	70	
	642	

NO.	ISSUED	DATE
70	CLIENT REVIEW	FEB. 21, 2018
	CLIENT REVIEW	MARCH 13, 2018
	CLIENT REVIEW	MARCH 21, 2018
	PARKING DRAWINGS	MAY 11, 2018
	CLIENT REVIEW	SEPT. 20, 2019
	CITY SUBMISSION	OCT. 11, 2019



DO NOT SCALE DRAWINGS. USE ONLY DIMENSIONS MARKED FOR CONSTRUCTION. VERIFY CONFIGURATIONS AND DIMENSIONS ON SITE BEFORE BEGINNING WORK. NOTIFY ARCHITECT IMMEDIATELY OF ANY ERRORS, OMISSIONS OR DISCREPANCIES. CHAMBERLAIN ARCHITECT SERVICES LIMITED AND CHAMBERLAIN CONSTRUCTION SERVICES LIMITED HAVE SHARON OWNERSHIP. CHAMBERLAIN ARCHITECT SERVICES LIMITED HAS COPYRIGHT. CONSTRUCTING A SUBSTANTIALLY SIMILAR BUILDING WITHOUT PERMISSION MAY INFRINGE THE COPYRIGHT OWNERS RIGHTS. ANY CHANGES TO PLAN AND DIMENSIONS NOT NECESSARY AVOID COPYRIGHT INFRINGEMENT. INACCENT INFRINGEMENT IS NOT A DEFENSE TO COPYRIGHT INFRINGEMENT. ©

CLIENT

Owner

SEAL

PROJECT

LOSANI HOMES

GRIMSBY, ONTARIO

SHEET NAME

UNDERGROUND P2
BUILDING E & F

START DATE 2019-10-07

DRAWN BY CMC / ME

CHECKED BY JM

SCALE 1 : 250


PROJECT NO. 118004

DRAWING

C:\Users\cmc\Documents\118004 - 3B Wheel - New 3B Plan - Rev 2019 - 06-11 - Current - 10-07-2019\118004 - 3B Wheel - New 3B Plan - Rev 2019 - 06-11 - Current - 10-07-2019.dwg

PARKING SCHEDULE - BUILDING E & F		
Type	Count	
U/G P1		
4.5 m with transfer space- Accessible	13	
TYPICAL PARKING SPACE	270	
TYPICAL PARKING SPACE - PARALLE PARKING	3	
	286	
U/G P2		
4.5 m with transfer space- Accessible	13	
TYPICAL PARKING SPACE	270	
TYPICAL PARKING SPACE - PARALLE PARKING	3	
	286	
U/G P3		
TYPICAL PARKING SPACE	69	
TYPICAL PARKING SPACE - PARALLE PARKING	1	
	70	
	642	

NO.	ISSUED	DATE
70	CLIENT REVIEW	SEPT. 20 2019
642	CITY SUBMISSION	OCT. 11 2019

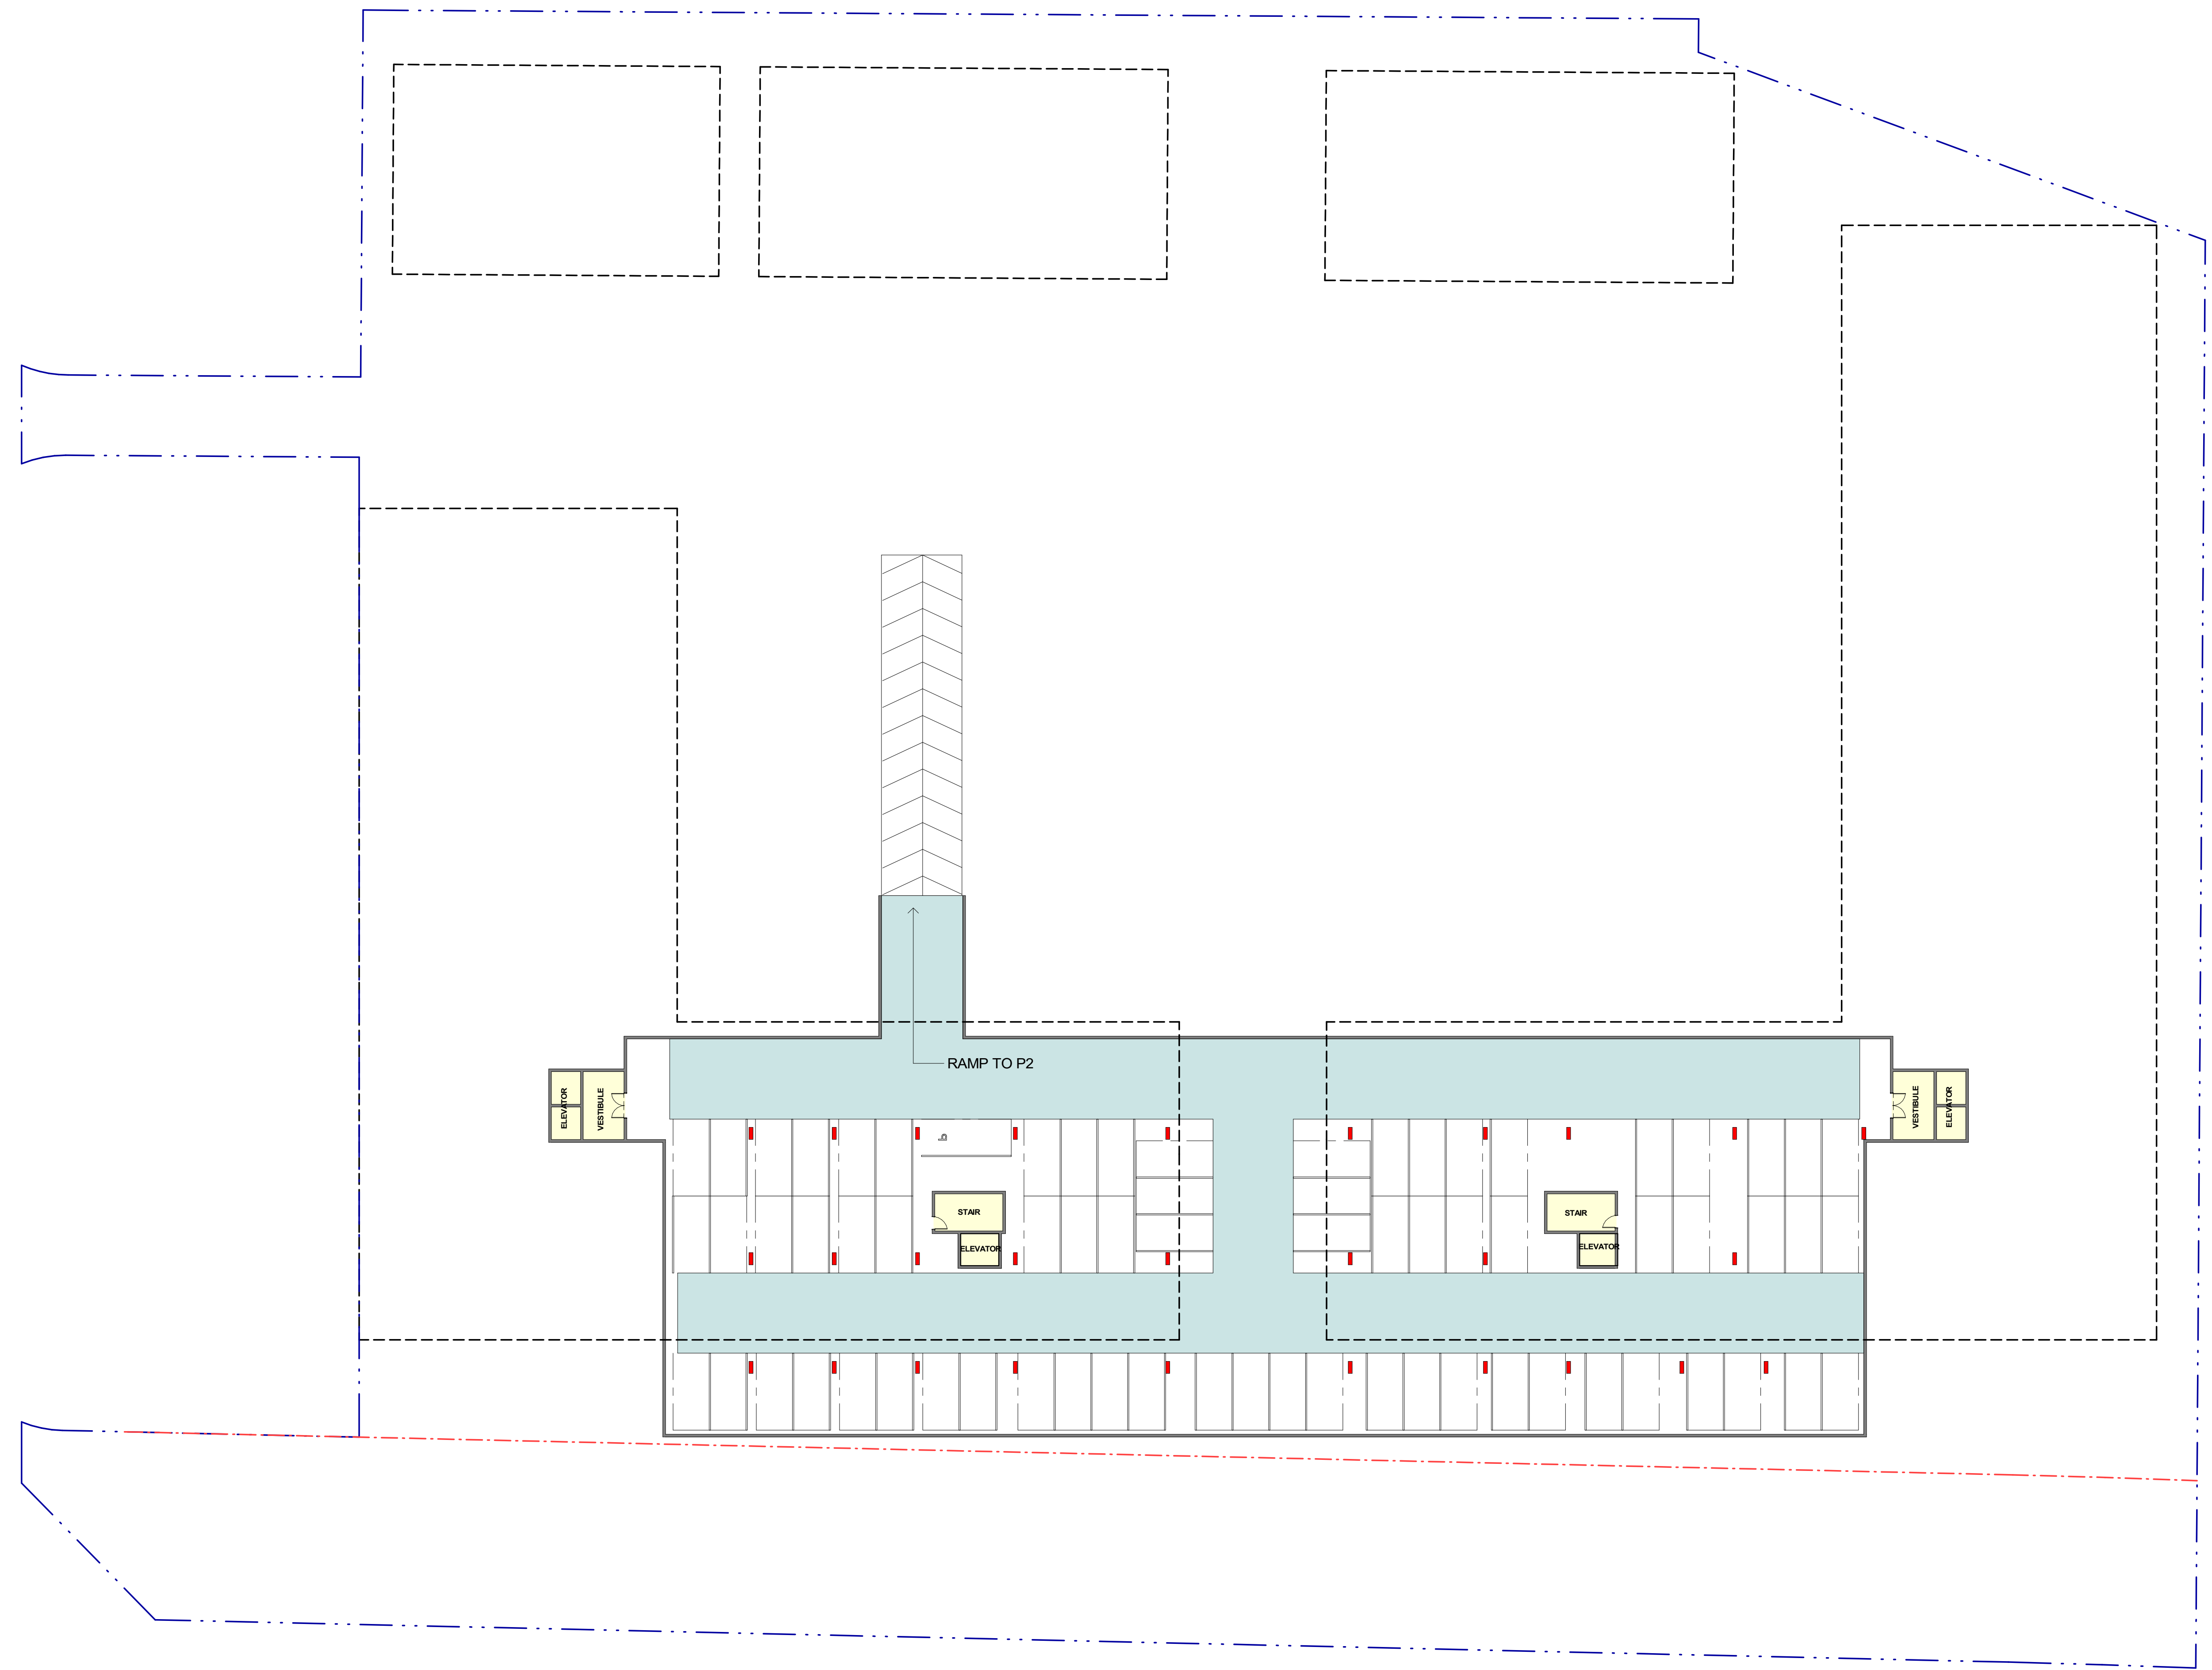

DO NOT SCALE DRAWINGS. USE ONLY DIMENSIONS MARKED FOR CONSTRUCTION. VERIFY CONFIGURATIONS AND DIMENSIONS ON SITE BEFORE BEGINNING WORK. NOTIFY ARCHITECT IMMEDIATELY OF ANY ERRORS, OMISSIONS OR DISCREPANCIES.
 CHAMBERLAIN ARCHITECT SERVICES LIMITED AND CHAMBERLAIN CONSTRUCTION SERVICES LIMITED HAVE SEVERAL OWNERSHIP.
 CHAMBERLAIN ARCHITECT SERVICES LIMITED HAS COPYRIGHT. CONSTRUCTING A SUBSTANTIALLY SIMILAR BUILDING WITHOUT PERMISSION MAY INFRINGE THE COPYRIGHT OWNERS RIGHTS. NECESSARILY AVOID COPYRIGHT INFRINGEMENT. INNOCENT INFRINGEMENT IS NOT A DEFENSE TO COPYRIGHT INFRINGEMENT. ©

CLIENT

Owner

SEAL

PROJECT

LOSANI HOMES

GRIMSBY, ONTARIO

SHEET NAME

P3 - UNDERGROUND FLOOR PLAN - BUILDING E & F

START DATE 2019-10-07

DRAWN BY CMC

CHECKED BY JM

SCALE 1 : 250

PROJECT NO. 118004

DRAWING

C:\Users\cmc\Documents\118004_300\Wired - New 200 Plan - Rev 2019 - 06-11 - Current - 1000\chamberlainpd.com.rvt 2019-10-08 1:50:37 PM