


S.I.B.

S.I.B.

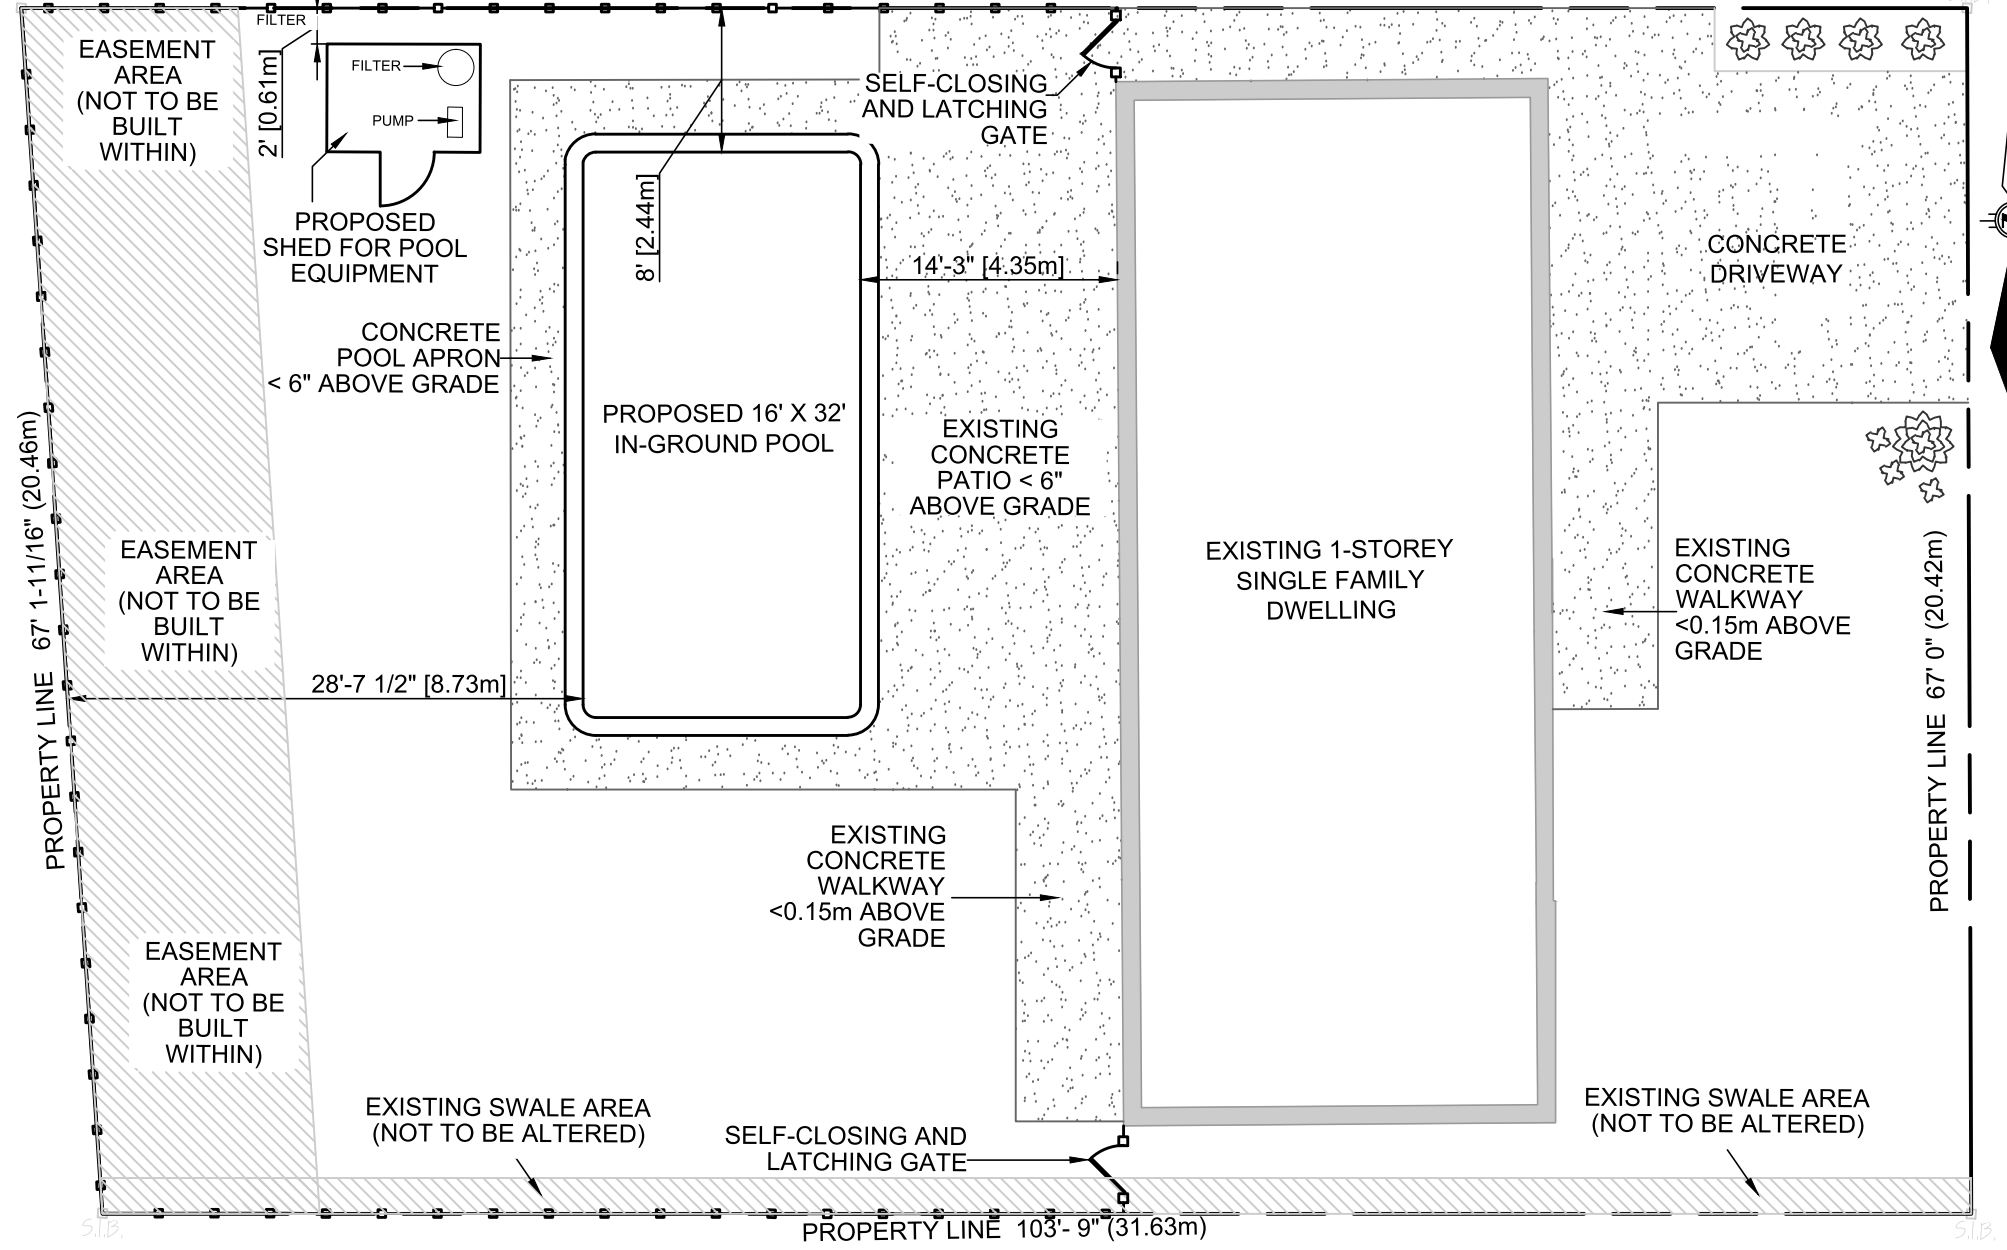

**INFORMATION REQUIRED ON SITE PLAN:**

Provide dimensions of existing lot size and indicate property line.  
 Show all swales/ ditches/ drainage/ rear yard catch basins and provide setbacks to proposed pool and main building.  
 Provide setbacks and dimensions of all existing buildings and structures.  
 Provide dimensions of concrete/ patio areas.

Show location and size of proposed pool, indicate above ground or inground.  
 Provide setbacks from the waters edge of the pool to the main building and all lot lines.  
 Show all easements.  
 Provide setbacks from any existing and/ or proposed accessory structures to all lot lines.  
 Show any existing and/or proposed decks, indicate existing or proposed.

Show location of existing and/ or proposed fence.  
 Provide height of fence and type of construction.  
 Show all existing and/ or proposed concrete/ grass areas.  
 Show location and size of any existing and/ or proposed accessory structures (ie: shed).

