


PLANT SCHEDULE						
DECIDUOUS TREES	QTY	BOTANICAL NAME	COMMON NAME	CONT	CAL	REMARKS
BN	1	Betula nigra	River Birch Multi-Trunk	W.B./B. & B.	60mm Cal	
CONIFEROUS SHRUBS	QTY	BOTANICAL NAME	COMMON NAME	CONT	SPACING	REMARKS
Jus	9	Juniperus sabina	Savin Juniper	60cm, 3 gal.	1.25m	
TmD	11	Taxus x media 'Densiformis'	Dense Yew	50cm, 3 gal.	1.50m	
ToE	10	Thuja occidentalis 'Emerald'	Emerald Cedar	125cm, 7 gal.	0.85m	
DECIDUOUS SHRUBS	QTY	BOTANICAL NAME	COMMON NAME	CONT	SPACING	REMARKS
MxR	1	Magnolia x 'Ricki'	Ricki Magnolia	60cm, 3 gal.	3m	
RxC	5	Rosa x 'Flower Carpet Red'	Rose	60cm, 3 gal.	1.20m	
PERENNIALS	QTY	BOTANICAL NAME	COMMON NAME	CONT	SPACING	REMARKS
hla	45	Hosta lancifolia	Narrow Leaved Hosta	1 gal	0.50m	
hPD	11	Hemerocallis x 'Purple D'Oro'	Daylily	1 gal	0.70m	
snB	28	Salvia nemorosa 'Blue Queen'	Woodland Sage	1 gal	0.45m	

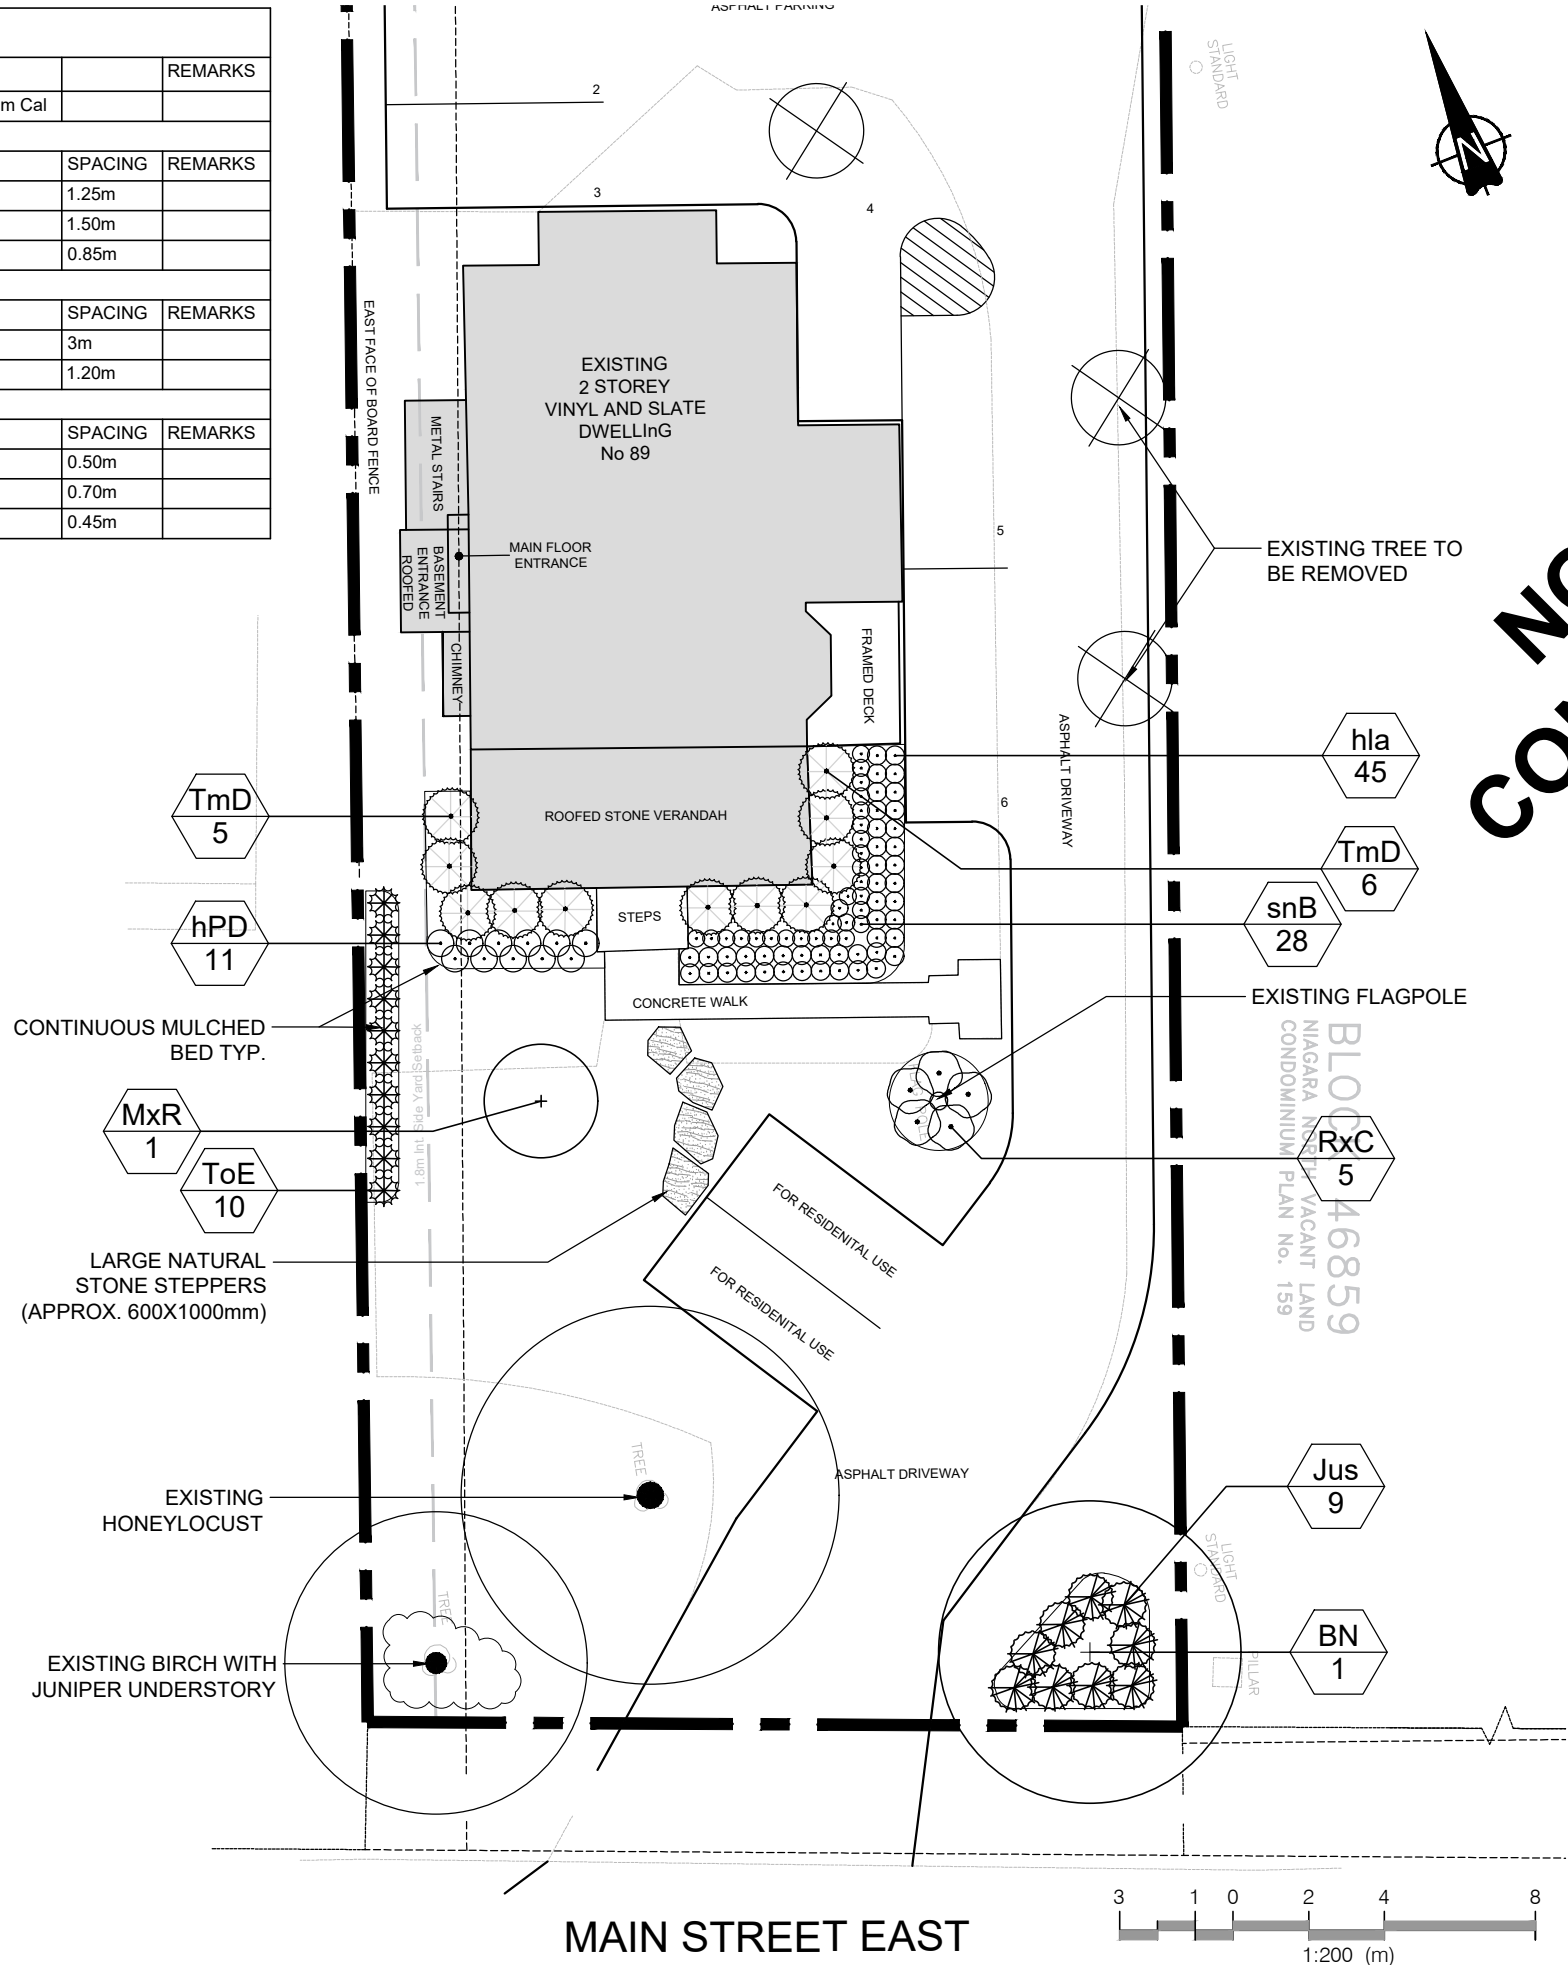

LEGEND

- EXISTING TREE
- EXISTING TREE TO BE REMOVED
- PROPOSED TREE

NOT FOR CONSTRUCTION

drawn by	CZ	scale	1:200
checked by		date	SEPT 18, 2017
printed		file	14157

LANDSCAPE PLAN
TITLE
 89 MAIN STREET
 GRIMSBY, ON

drawing title:
LANDSCAPE PLAN

drawing no.
L-1

GSP group

201-72 Victoria Street South
 Kitchener, Ontario N2G 4Y9
 T 519 569 8883
 F 519 569 8843

162 Locke Street South, Suite 200
 Hamilton, Ontario L8P 4A9
 T 905 572 7477

www.gspgroup.ca