


Winston Road & Open Space Corridor Cross Section

Losani Fifth Wheel Development

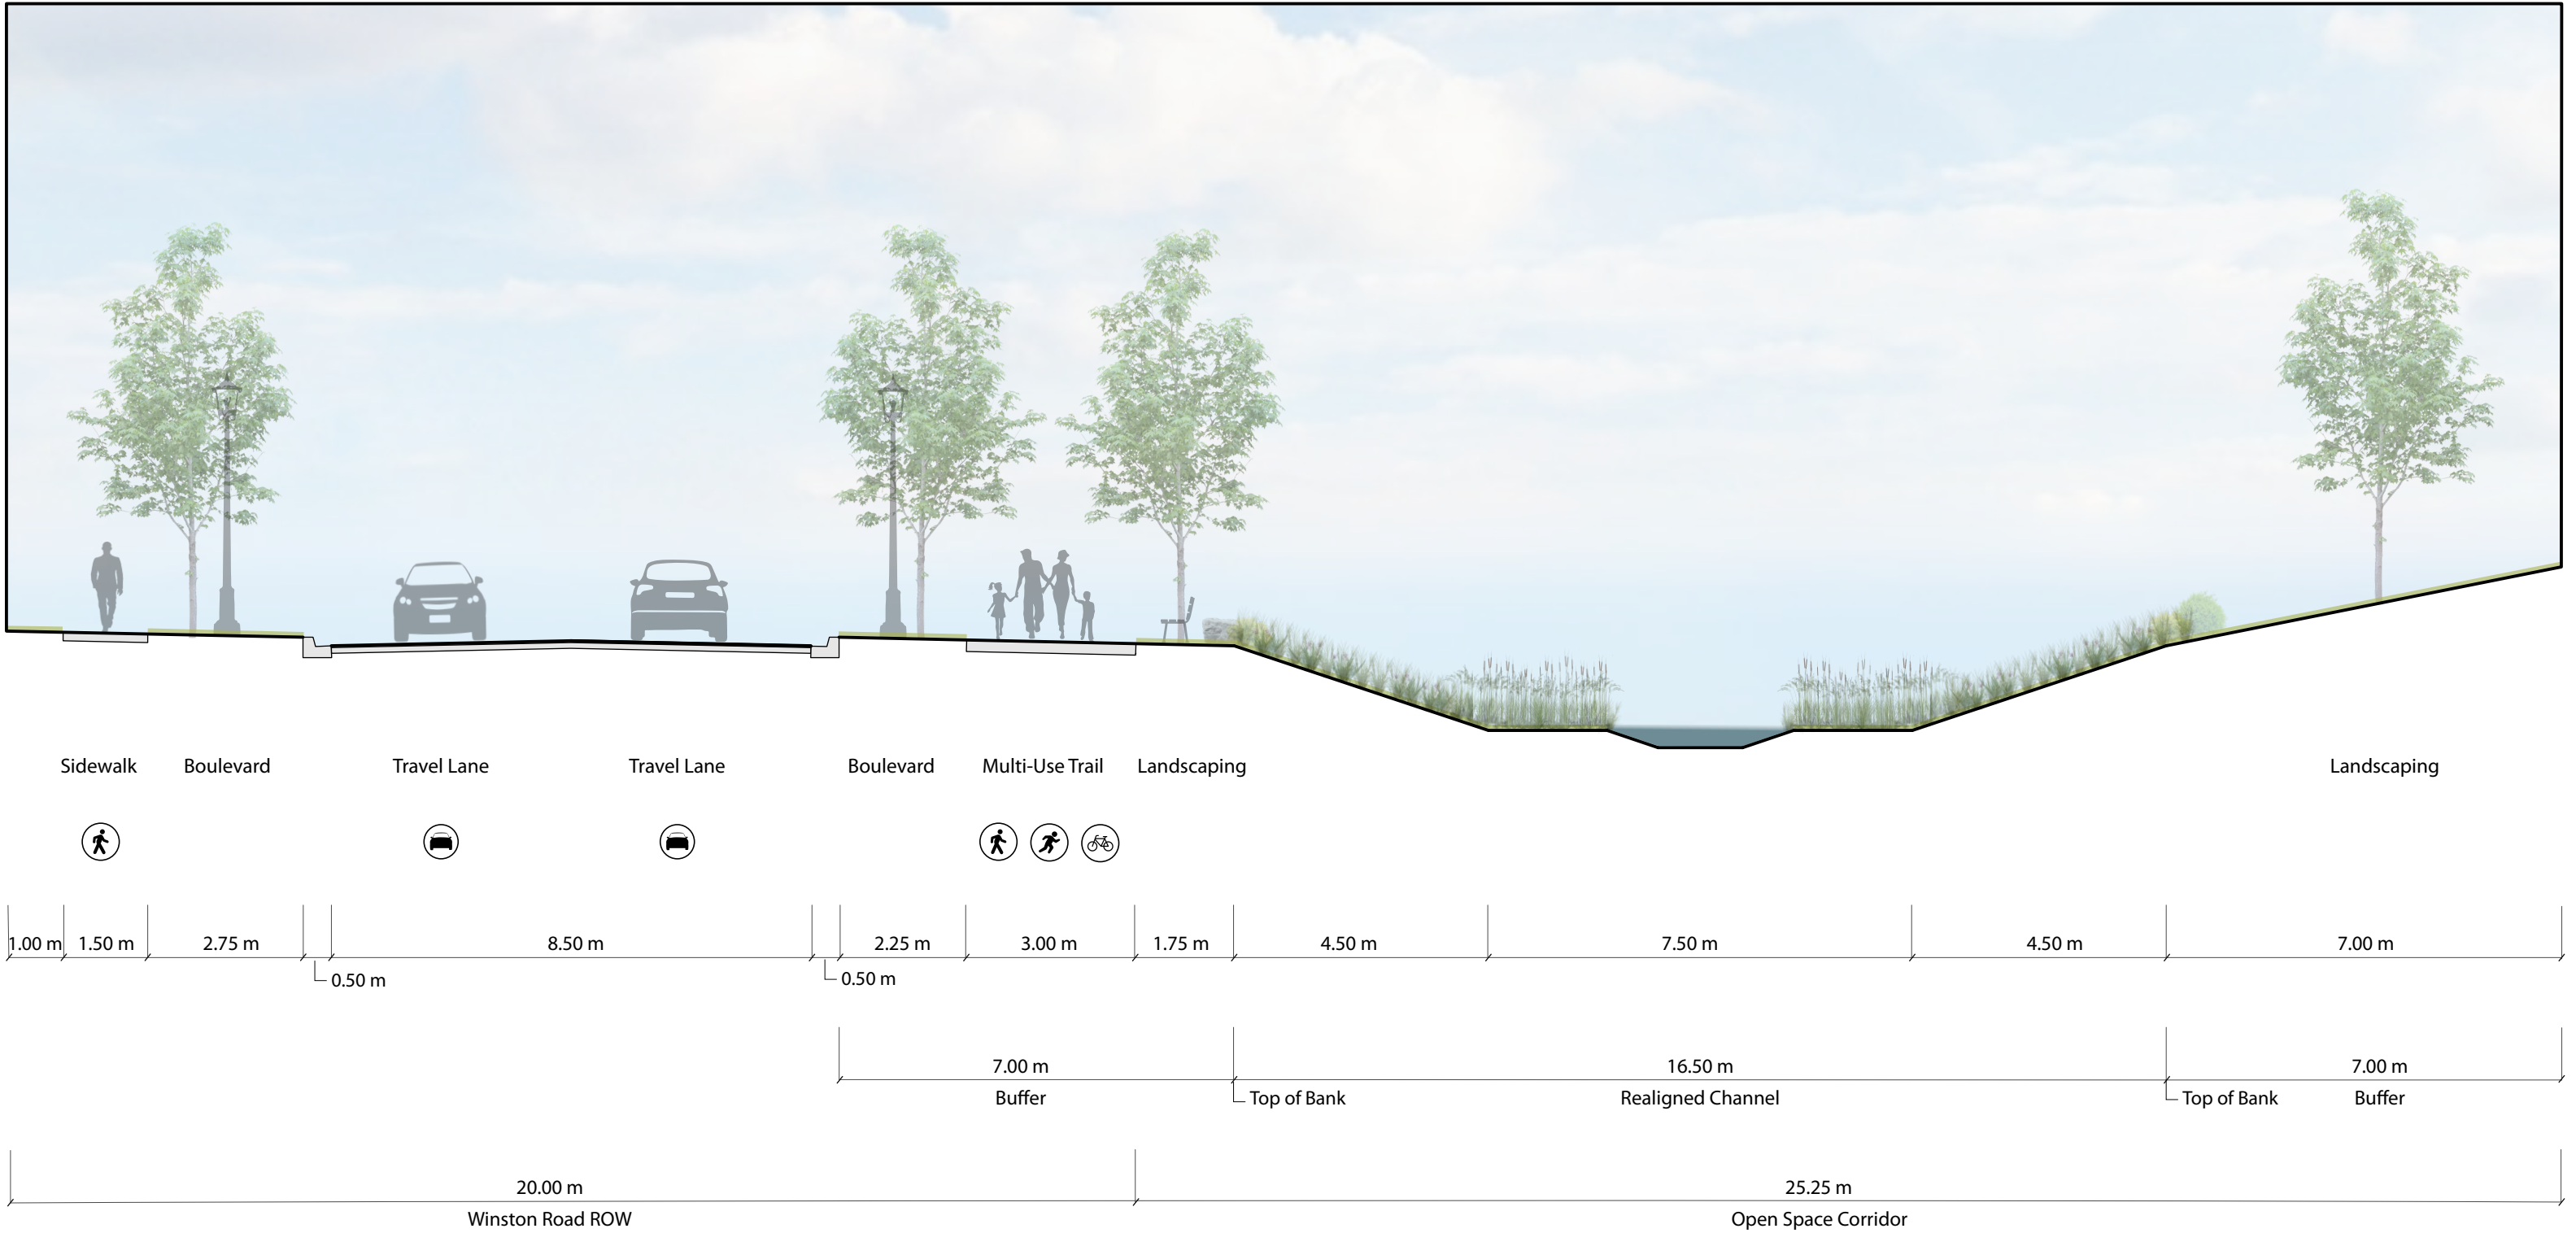

August 13, 2019

