

COPYRIGHT RESERVED. THIS DESIGN AND DRAWINGS ARE THE EXCLUSIVE PROPERTY OF THE DESIGNER AND CANNOT BE USED FOR ANY PURPOSE WITHOUT THE WRITTEN CONSENT OF THE DESIGNER.
THIS DRAWING IS NOT TO BE USED FOR CONSTRUCTION UNTIL ISSUED FOR THAT PURPOSE BY THE DESIGNER.
PRIOR TO COMMENCEMENT OF THE WORK THE CONTRACTOR SHALL VERIFY ALL DIMENSIONS, DATINGS AND LEVELS TO IDENTIFY ANY ERRORS AND OMISSIONS. ACCEPTANCE OF ANY DISCREPANCIES BETWEEN THIS DRAWING AND THE FULL CONTRACT DOCUMENTS, AND BRING THESE ITEMS TO THE ATTENTION OF THE OWNERS FOR CLARIFICATION.

NO.	DATE	REVISION / ISSUANCE
01	2021.05.05	ISSUED FOR CLIENT REVIEW
02	2021.05.21	ISSUED FOR OPA/ZBA
03	2021.10.22	ISSUED FOR OPA/ZBA RESUBMISSION 1
04	2025.01.31	ISSUED FOR OPA/ZBA RESUBMISSION 2
05	2025.05.16	ISSUED FOR OPA/ZBA RESUBMISSION 3

LEGEND	
	STANDARD LIGHT
	STRIP LIGHTING UNDER DECKS
	WALL MOUNTED LIGHT
	WALL EMBEDDED LIGHT
	SOFFIT MOUNTED LIGHT
	CATENARY LIGHT

SvN 110 Adelaide St. E.
4th Floor
Toronto, Canada
M5C 1K9
416.593.6499
info@svn-ap.com



THE WOOLVERTON


13 MOUNTAIN STREET & 19 ELM STREET

Woolverton Holdings Corp

LIGHTING PLAN

PROJECT	4240584_00	DRAWN	CL
SCALE	1:150	CHECKED	CR

LS1

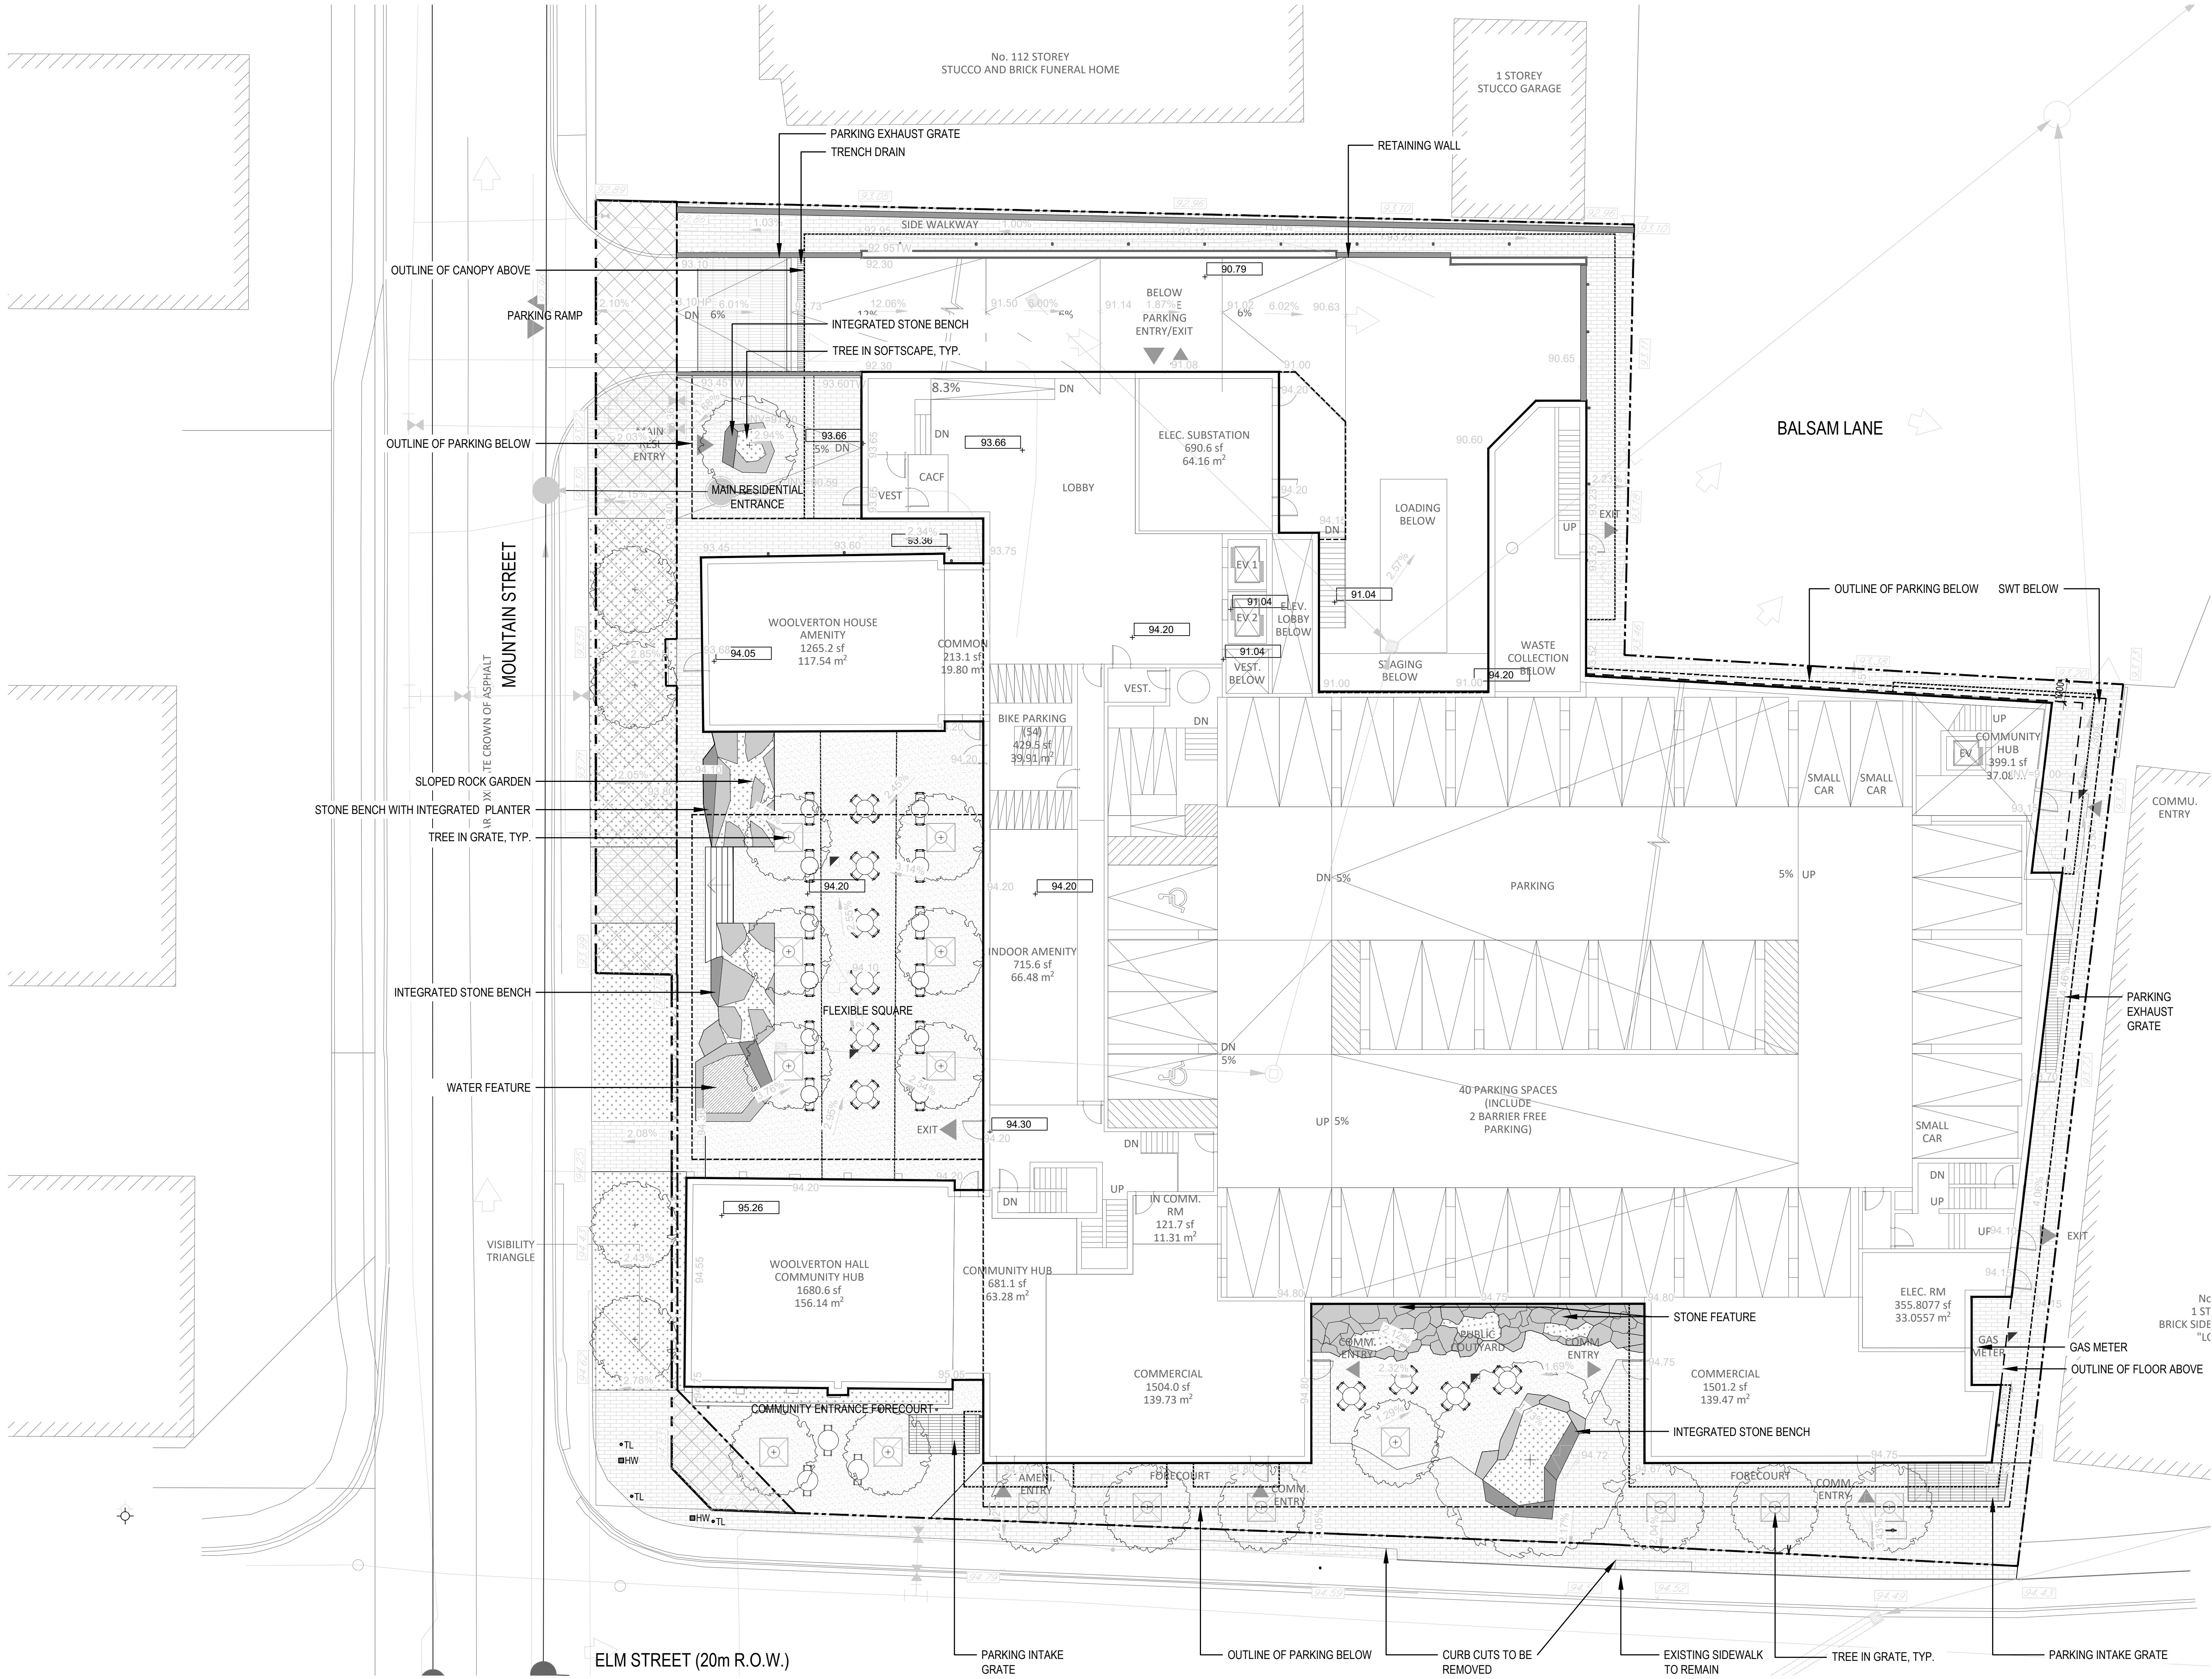

COPYRIGHT RESERVED. THIS DESIGN AND DRAWINGS ARE THE EXCLUSIVE PROPERTY OF THE DESIGNER AND CANNOT BE USED FOR ANY PURPOSE WITHOUT THE WRITTEN CONSENT OF THE DESIGNER.

THIS DRAWING IS NOT TO BE USED FOR CONSTRUCTION UNTIL ISSUED FOR THAT PURPOSE BY THE DESIGNER.

PRIOR TO COMMENCEMENT OF THE WORK THE CONTRACTOR SHALL VERIFY ALL DIMENSIONS, DATUMS AND LEVELS TO IDENTIFY ANY ERRORS AND OMISSIONS, ASCERTAIN ANY DISCREPANCIES BETWEEN THIS DRAWING AND THE FULL CONTRACT DOCUMENTS, AND BRING THESE ITEMS TO THE ATTENTION OF THE OWNERS FOR CLARIFICATION.

NO.	DATE	REVISION / COMMENT
1	25.04.30	ISSUED FOR CLIENT REVIEW
2	25.05.12	RE-ISSUED FOR CLIENT REVIEW
3	25.05.16	ISSUED FOR ZBA

NOTES

LEGEND

- EXISTING PROPERTY LINE
- NEW PROPERTY LINE
- PRIVACY FENCE
- GUARD RAIL
- LANDSCAPE SCREEN
- EXISTING TREE
- PROPOSED TREE
- PAVING TYPE 'A'
- PAVING TYPE 'B'
- HARDSCAPE
- SOFTSCAPE
- BIKE RACKS

110 Adelaide St. E.
Toronto, ON M5C 1H9

info@vnm-map.com
416.593.6499

THE WOOLVERTON
13 MOUNTAIN STREET & 19 ELM STREET

Woolverton Holdings Corp

LANDSCAPE GROUND
FLOOR PLAN

PROJECT	4240584	DRAWN	AD
SCALE	1:150	CHECKED	CR
DATE	25.04.21	PLOTTED	

L100


COPYRIGHT RESERVED. THIS DESIGN AND DRAWINGS ARE THE EXCLUSIVE PROPERTY OF THE DESIGNER AND CANNOT BE USED FOR ANY PURPOSE WITHOUT THE WRITTEN CONSENT OF THE DESIGNER.

THIS DRAWING IS NOT TO BE USED FOR CONSTRUCTION UNTIL ISSUED FOR THAT PURPOSE BY THE DESIGNER.

PRIOR TO COMMENCEMENT OF THE WORK THE CONTRACTOR SHALL VERIFY ALL DIMENSIONS, DATUMS AND LEVELS TO IDENTIFY ANY ERRORS AND OMISSIONS, ASCERTAIN ANY DISCREPANCIES BETWEEN THIS DRAWING AND THE FULL CONTRACT DOCUMENTS, AND BRING THESE ITEMS TO THE ATTENTION OF THE OWNERS FOR CLARIFICATION.

NO.	DATE	REVISION / COMMENT
1	25.04.30	ISSUED FOR CLIENT REVIEW
2	25.05.12	RE-ISSUED FOR CLIENT REVIEW
3	25.05.16	ISSUED FOR ZBA

NOTES

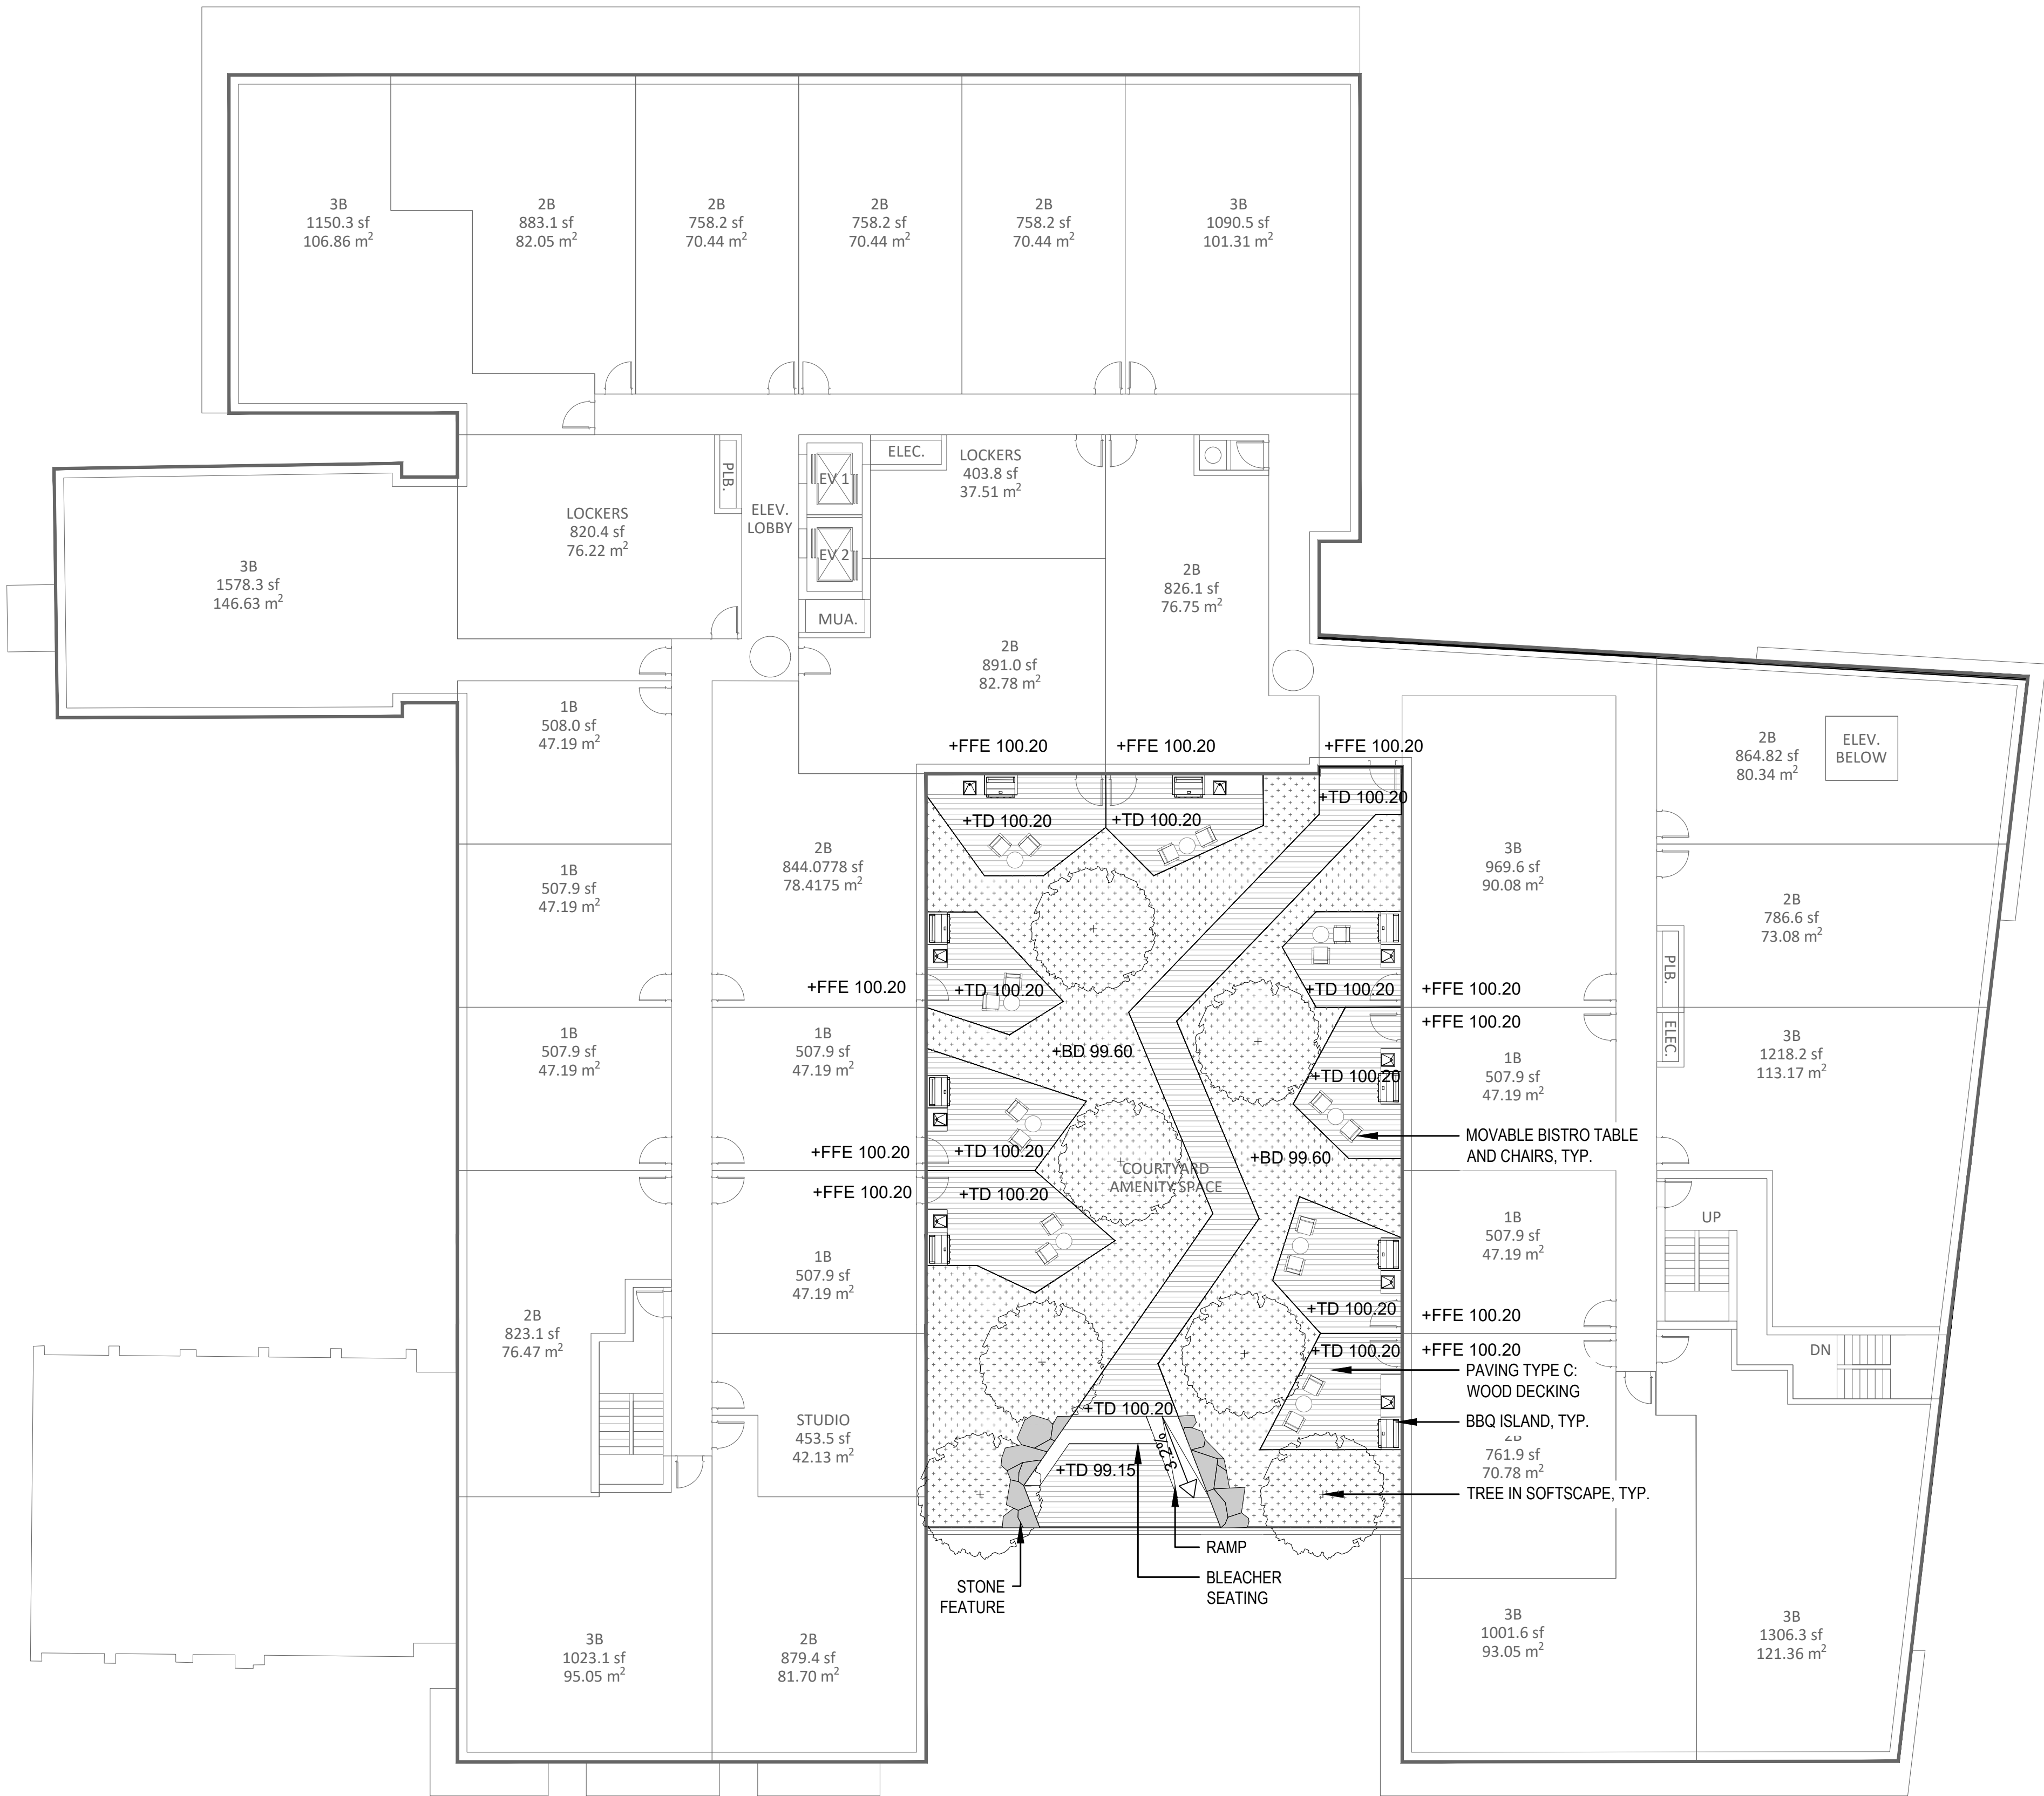

LEGEND


- PRIVACY FENCE
- GUARD RAIL
- LANDSCAPE SCREEN
- EXISTING TREE
- PROPOSED TREE
- PAVING TYPE 'A'
- PAVING TYPE 'B'
- PAVING TYPE 'C'
- HARDSCAPE
- SOFTSCAPE
- SOFTSCAPE

110 Adelaide St. E.
Toronto, ON M5C 1K9
info@vnm-map.com
416.593.6499

THE WOOLVERTON
13 MOUNTAIN STREET & 19 ELM STREET

Woolverton Holdings Corp

LANDSCAPE PLAN - L2

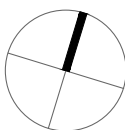

PROJECT	4240584	DRAWN	AD
SCALE	1 : 150	CHECKED	CR
DATE	25.04.21	PLOTTED	

L101